


PF : Porte fenêtre		Placard
FAV : Fenêtre allège vitrée		
FAP : Fenêtre allège pleine		Tableau électrique
VR : Volet roulant		
GCG : Garde corps		Radiateur
PV : Pare vue		
EP : Eau pluviale		Sèche-serviette
NEP : Naissance eau pluviale		
NR : Réfrigérateur		Soffite et faux plafond
LL : Lave linge		
LV : Lave vaisselle		
C : Cuisson		
Tri : Tri sélectif		Eclairage extérieur
LC : Linéaire complémentaire		
RP : Robinet de puisage		

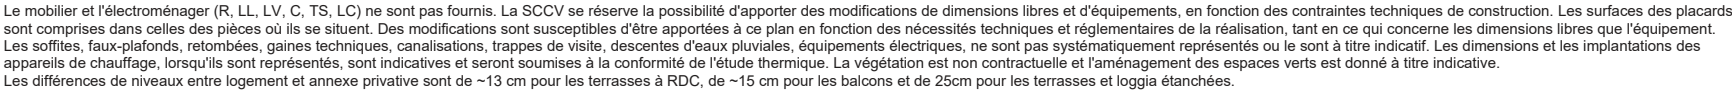

brownfields
immobilier

citallios
promotion

A detailed floor plan of a building, likely a school or office, showing various rooms, corridors, and stairwells. A large section on the right side of the plan is shaded in red, indicating a specific area of interest or a designated zone. The plan includes numerous rooms of varying sizes, some with furniture like desks and chairs, and others with specialized equipment like a computer monitor. Stairwells are marked with spiral symbols. The red-shaded area covers a significant portion of the right side, including several rooms and a large open space.

APPARTEMENT 4 PIECES

Logement	Bâtiment	Etage
B52	B	6ème

Indice : 3 Modifié le :
Date : 21/10/2025 Echelle : 1:50

